

Location :

Spanish Wells

Client:

Howard
Kennedy


PH.01 Design Presentation
2015 - 08 - 02





NOTES

REV_2015/03/28

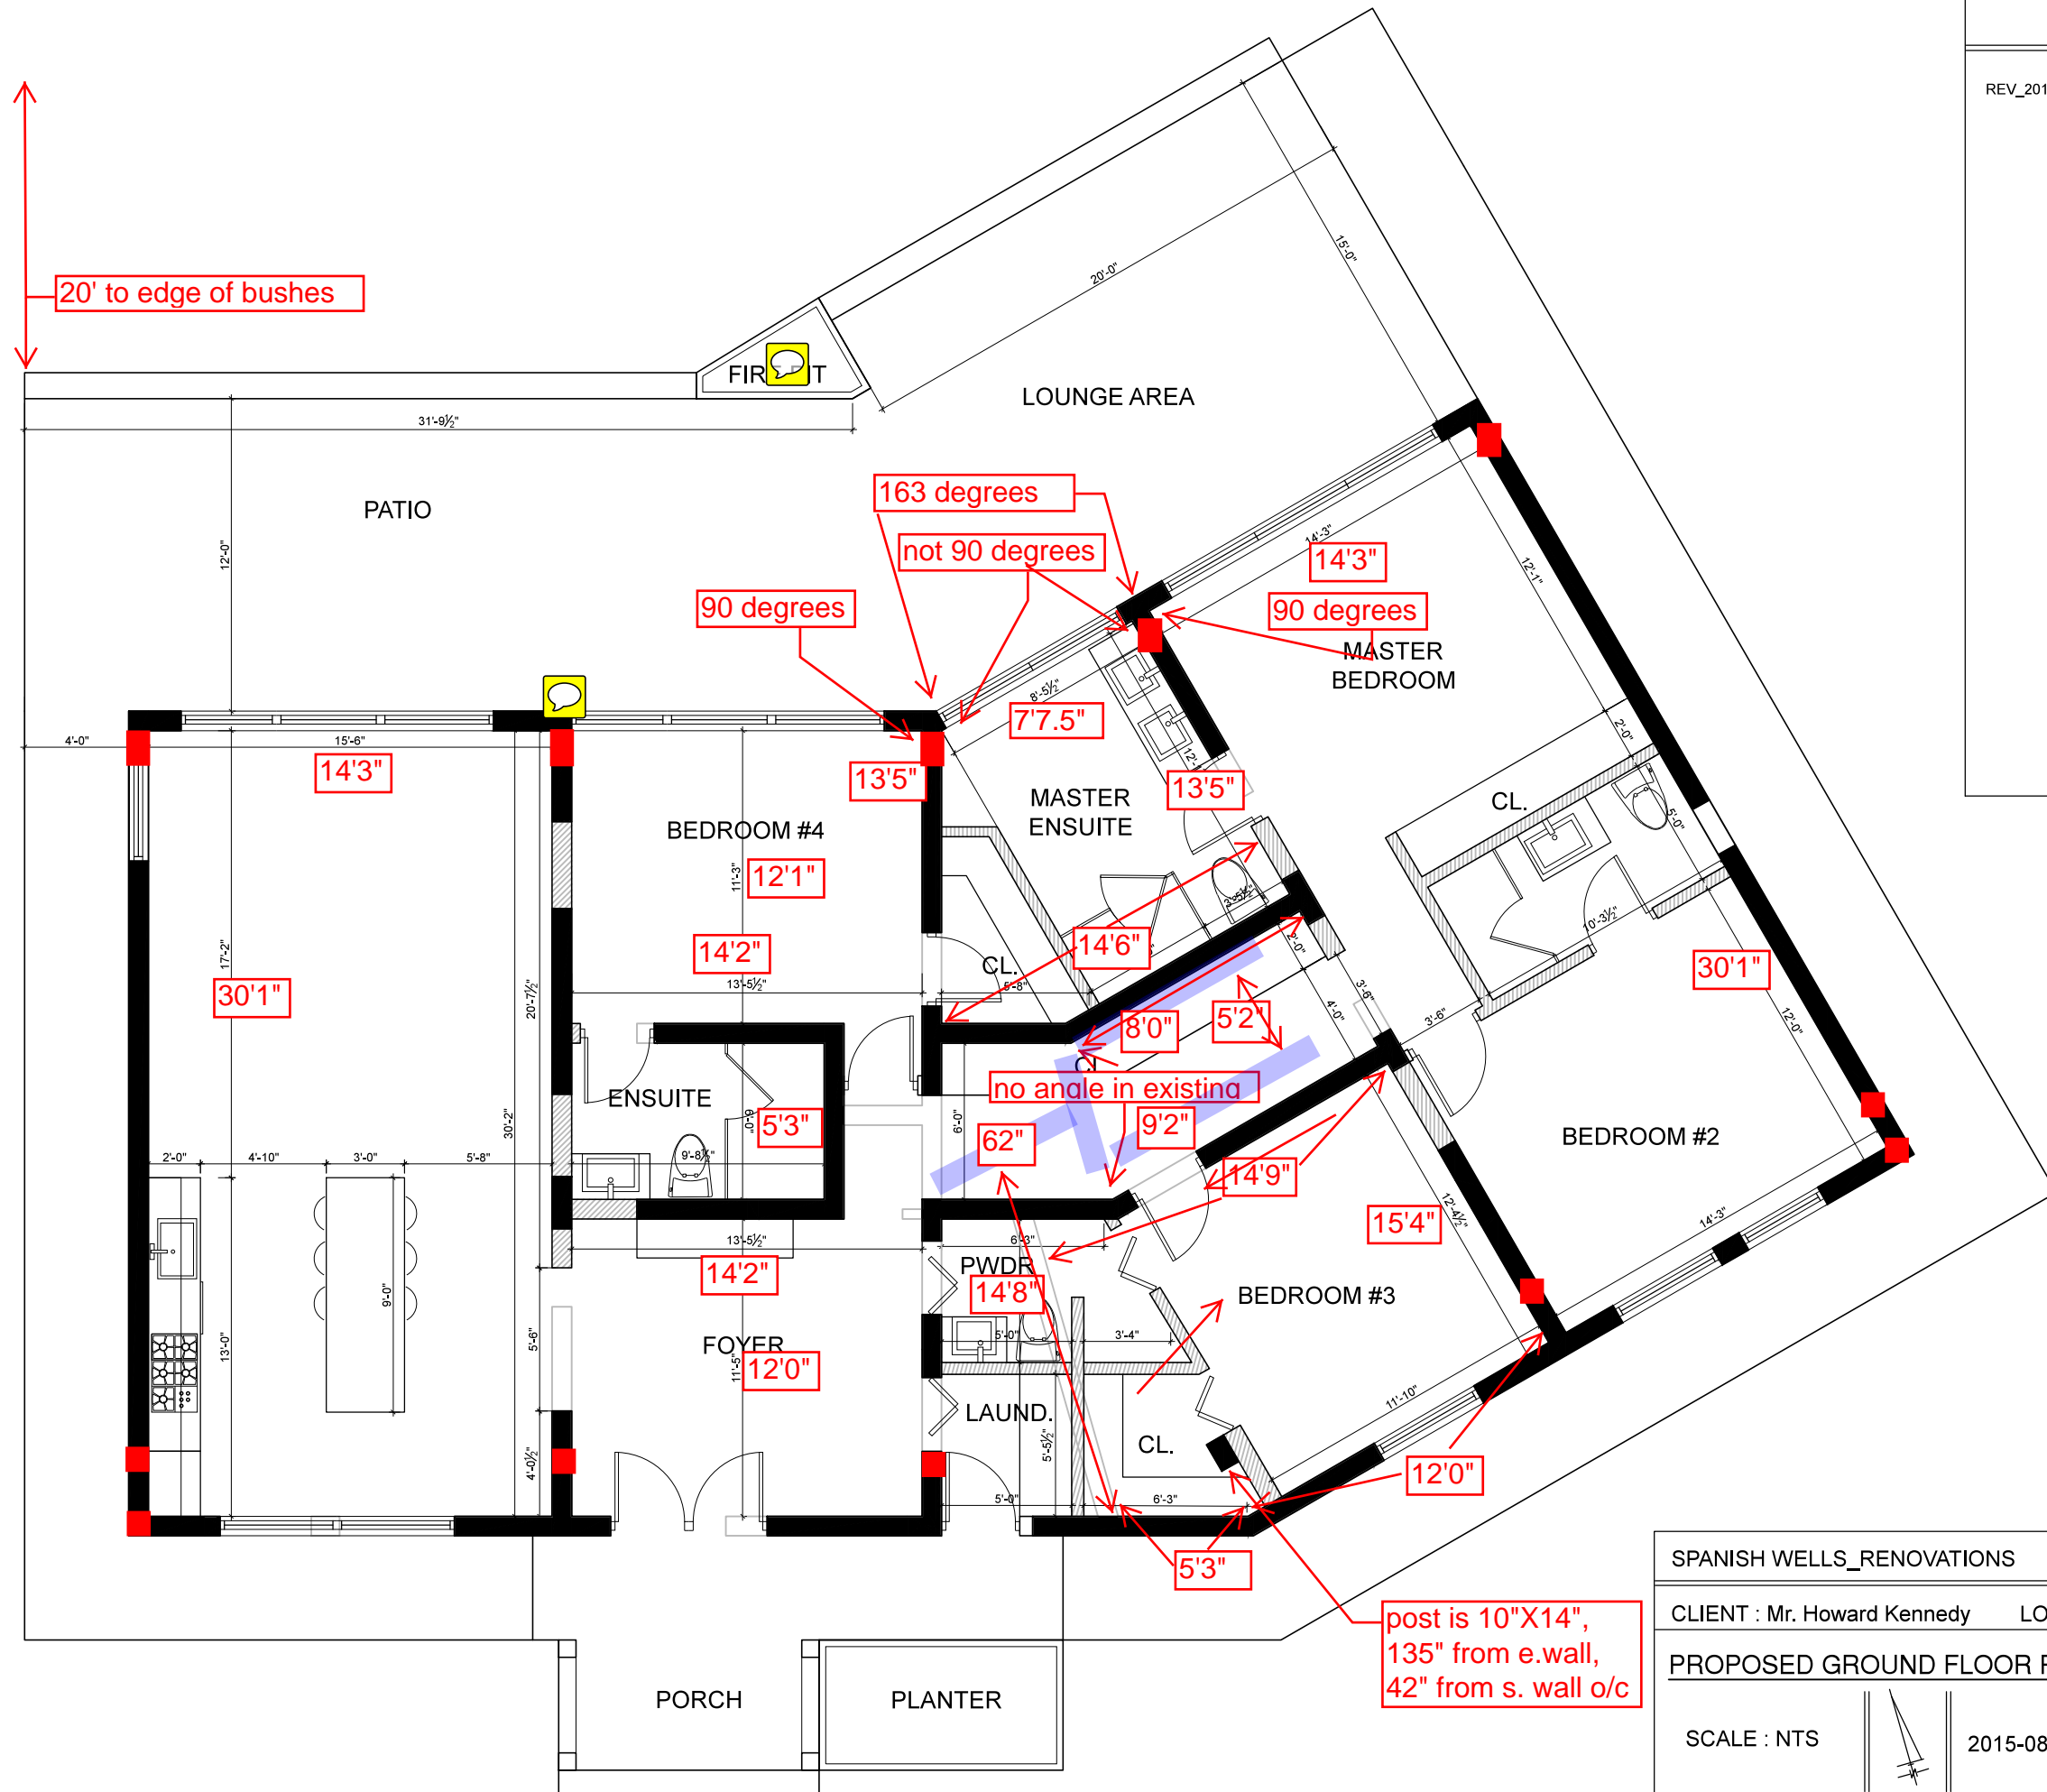

SPANISH WELLS_RENOVATIONS		A.3
CLIENT : Mr. Howard Kennedy	LOCATION: Spanish Wells_BAHAMAS	
PROPOSED GROUND FLOOR PLAN		
SCALE : NTS	2015-08-02	
		Daniele Laurentini Interior Designer contact // 647.920.0667 d.laurentini@gmail.com

post is 10"X14",
135" from e.wall,
42" from s. wall o/c



Spanish Wells exterior visualization - south side



Spanish Wells exterior visualization - north side